

VMA

ARCHITECT
 Voith & MacLavin Architects L.P.
 1616 Walnut Street, 24th Floor
 Philadelphia, PA 19102
 phone 215-545-4544
 fax 215-545-3299
 voith@vmaclavin.com

LANDSCAPE ARCHITECT
 Wells Appel Land Strategies
 1516 Locust Street
 Philadelphia, PA 19102
 phone 215-731-1517
 fax 215-731-1583


CIVIL ENGINEER
 Gilmore & Associates, Inc.
 350 F. Butler Avenue
 New Britain, PA 18901
 phone 215-341-4930
 fax 215-341-6066

STRUCTURAL ENGINEER
 O'Donnell & Vaccaro
 111 South Independence Mall East
 Suite 350
 Philadelphia, PA 19106
 phone 215-547-2154
 fax 215-547-4011

MEP ENGINEER
 F.M. Engineering, Inc.
 2773 Plumton Avenue
 Huntingdon Valley, PA 19006
 phone 215-947-4252
 fax 215-947-6074

ACOUSTIC DESIGN
 Accl Consulting
 1235 Hartman Avenue
 Plainfield, New Jersey 07060
 phone 908-731-3124
 fax 908-731-7965

KITCHEN/FOOD SERVICE
 Ivan R. Bass Inc.
 1108 Rising Sun Place
 Philadelphia, PA 19115
 phone 215-958-4200
 fax 215-698-1201

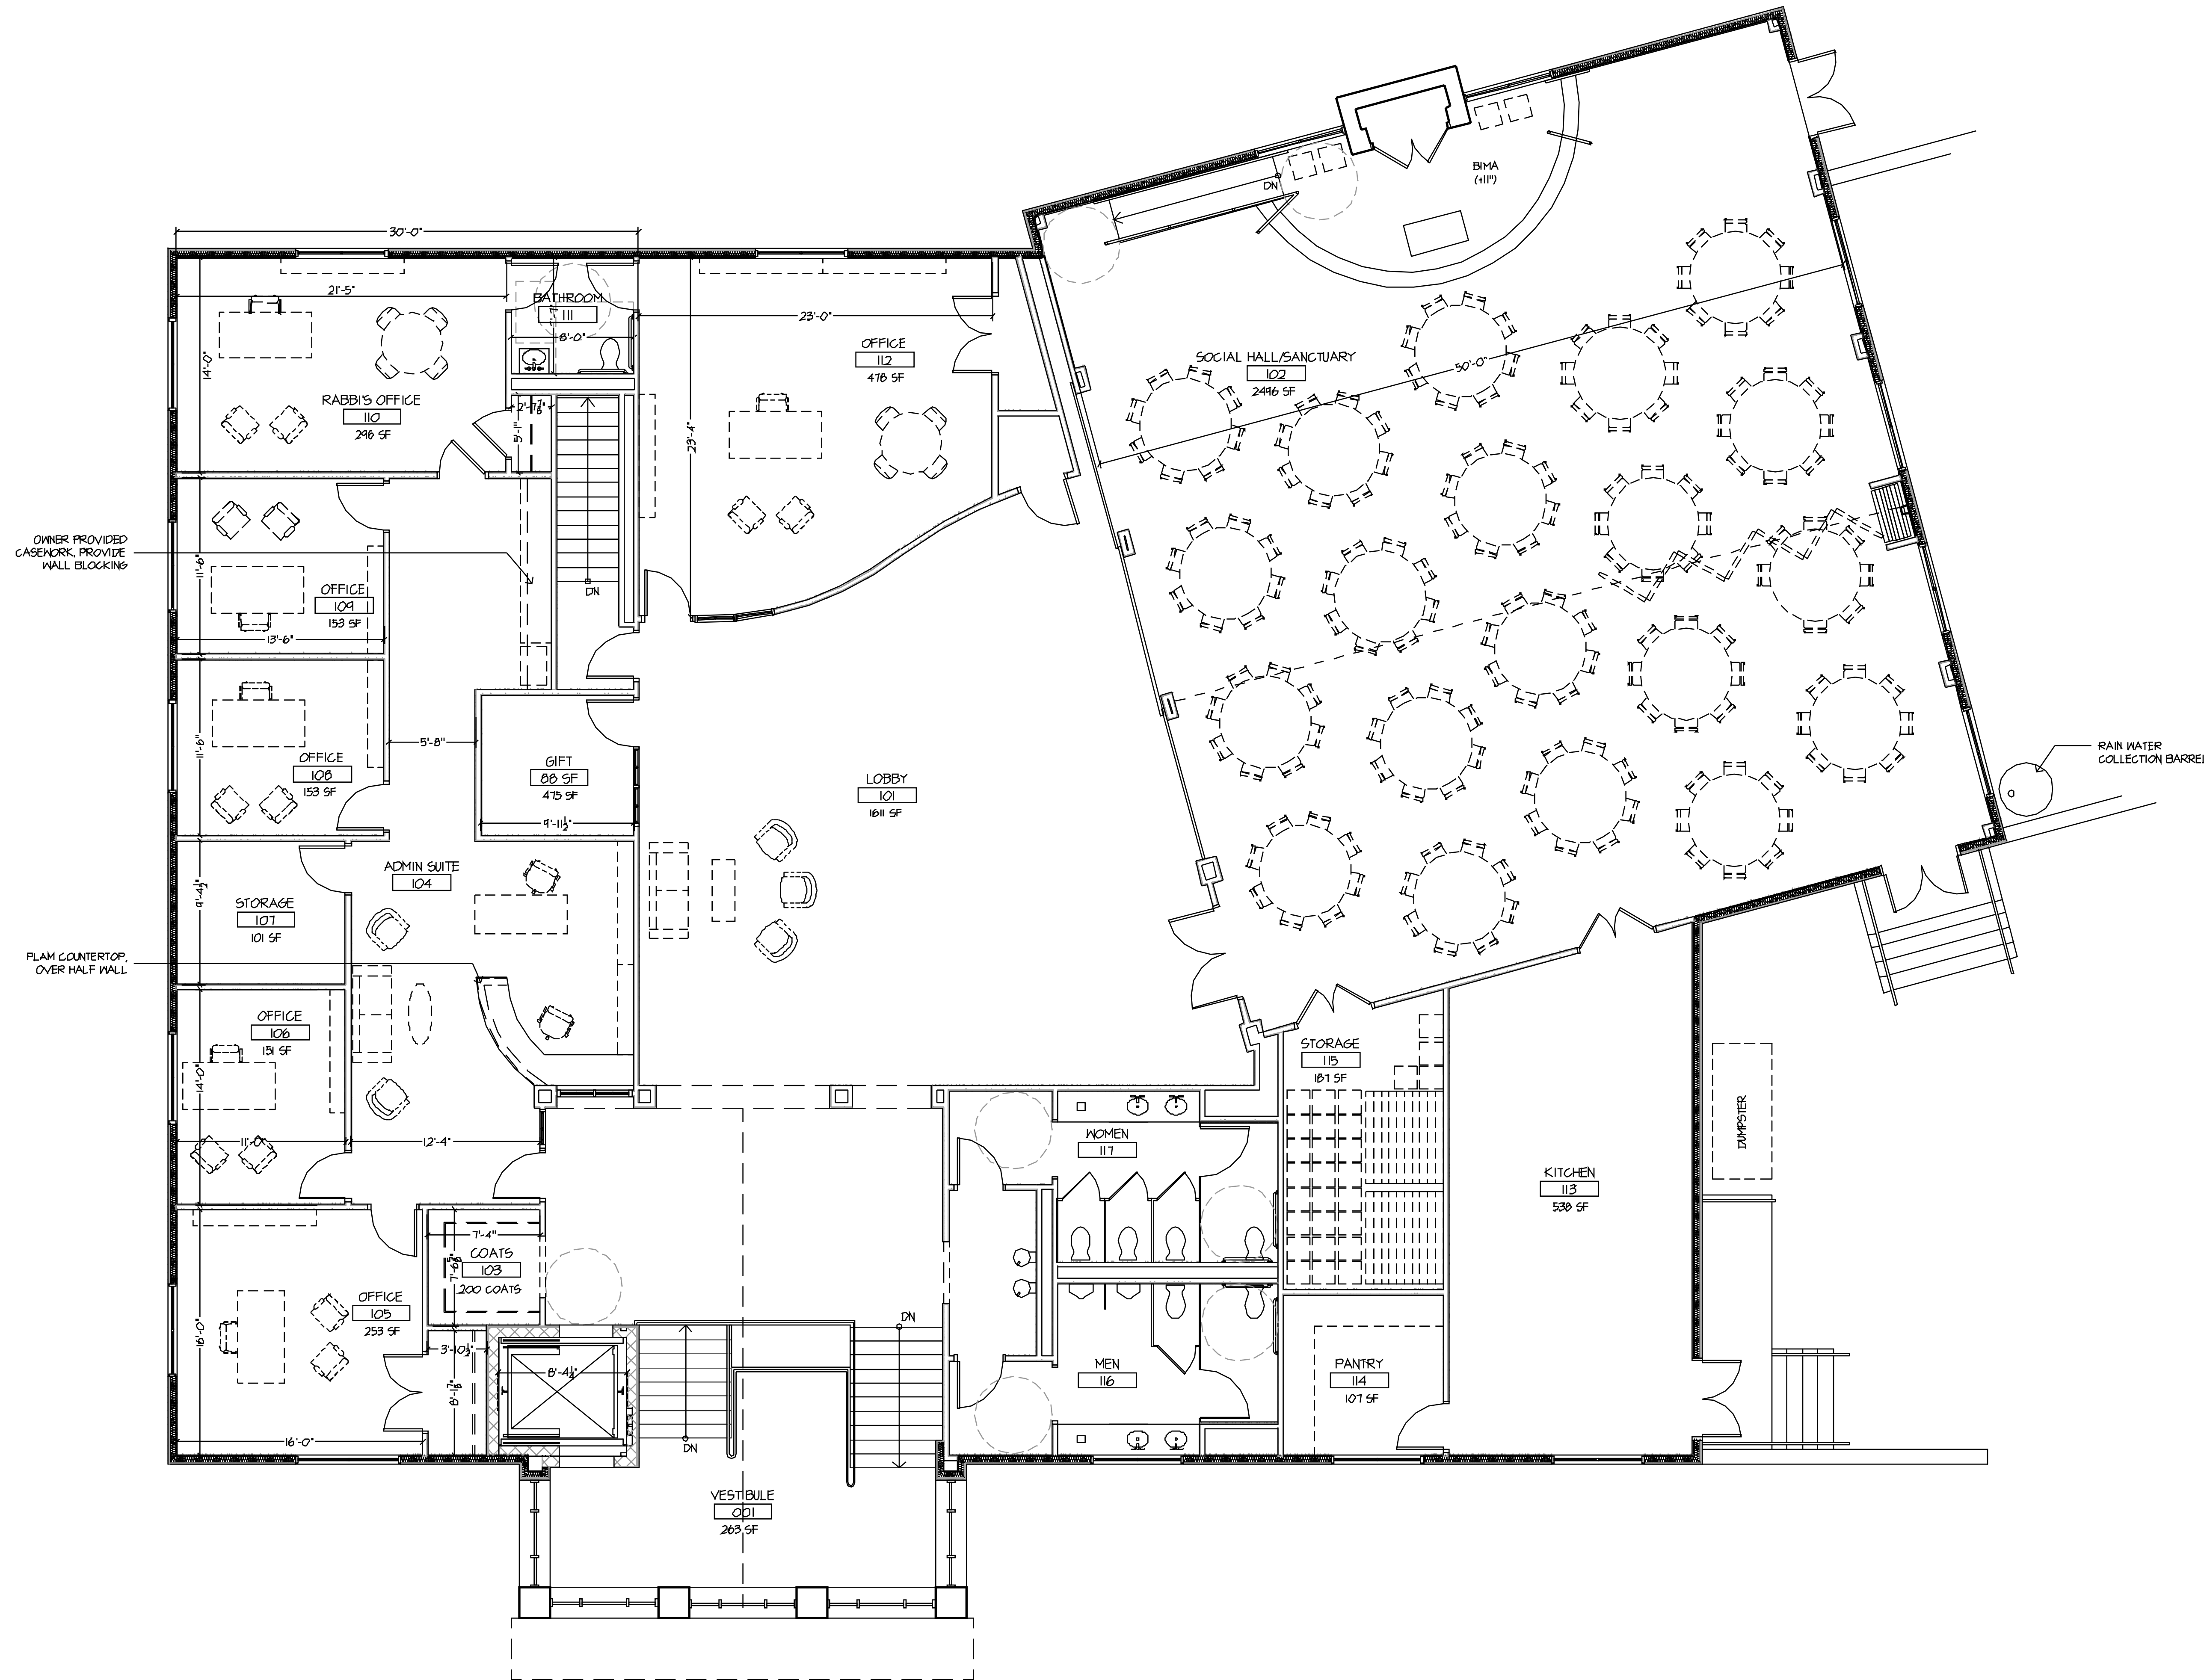

OWNER PROVIDED
 CASEWORK, PROVIDE
 WALL BLOCKING

FLAM COUNTERTOP,
 OVER HALF WALL

PRELIM CONSTRUCTION DOCUMENTS
 NOT FOR CONSTRUCTION

Revision

Date December 12, 2008
 Title Upper Floor Plan
 Scale 3/16"=1'-0"
 Drawn By dk

A1.2

Client to verify all dimensions on field visit before
 Architect of any discrepancies before starting work.

VMA

ARCHITECT
 Voith & MacLavin Architects L.P.
 1616 Walnut Street, 24th Floor
 Philadelphia, PA 19102
 phone 215-541-4541
 fax 215-541-3299
 voith@vmaclavin.com

LANDSCAPE ARCHITECT
 Wells Appel Land Strategies
 1516 Locust Street
 Philadelphia, PA 19102
 phone 215-731-1577
 fax 215-731-1583


CIVIL ENGINEER
 Gilmore & Associates, Inc.
 350 F. Butler Avenue
 New Britain, PA 18901
 phone 215-341-4330
 fax 215-341-6066

STRUCTURAL ENGINEER
 O'Donnell & Vaccaro
 111 South Independence Mall East
 Suite 350
 Philadelphia, PA 19106
 phone 215-647-2154
 fax 215-647-4011

MEP ENGINEER
 F.M. Engineering, Inc.
 2773 Plumton Avenue
 Huntingdon Valley, PA 19006
 phone 215-947-4500
 fax 215-947-6074

ACOUSTIC DESIGN
 Acoustic Consulting
 1235 Plum Avenue
 Plainfield, New Jersey 07060
 phone 908-734-3124
 fax 908-734-7965

KITCHEN/FOOD SERVICE
 Ivan R. Bass Inc.
 1108 Rising Sun Place
 Philadelphia, PA 19115
 phone 215-951-4200
 fax 215-698-1201

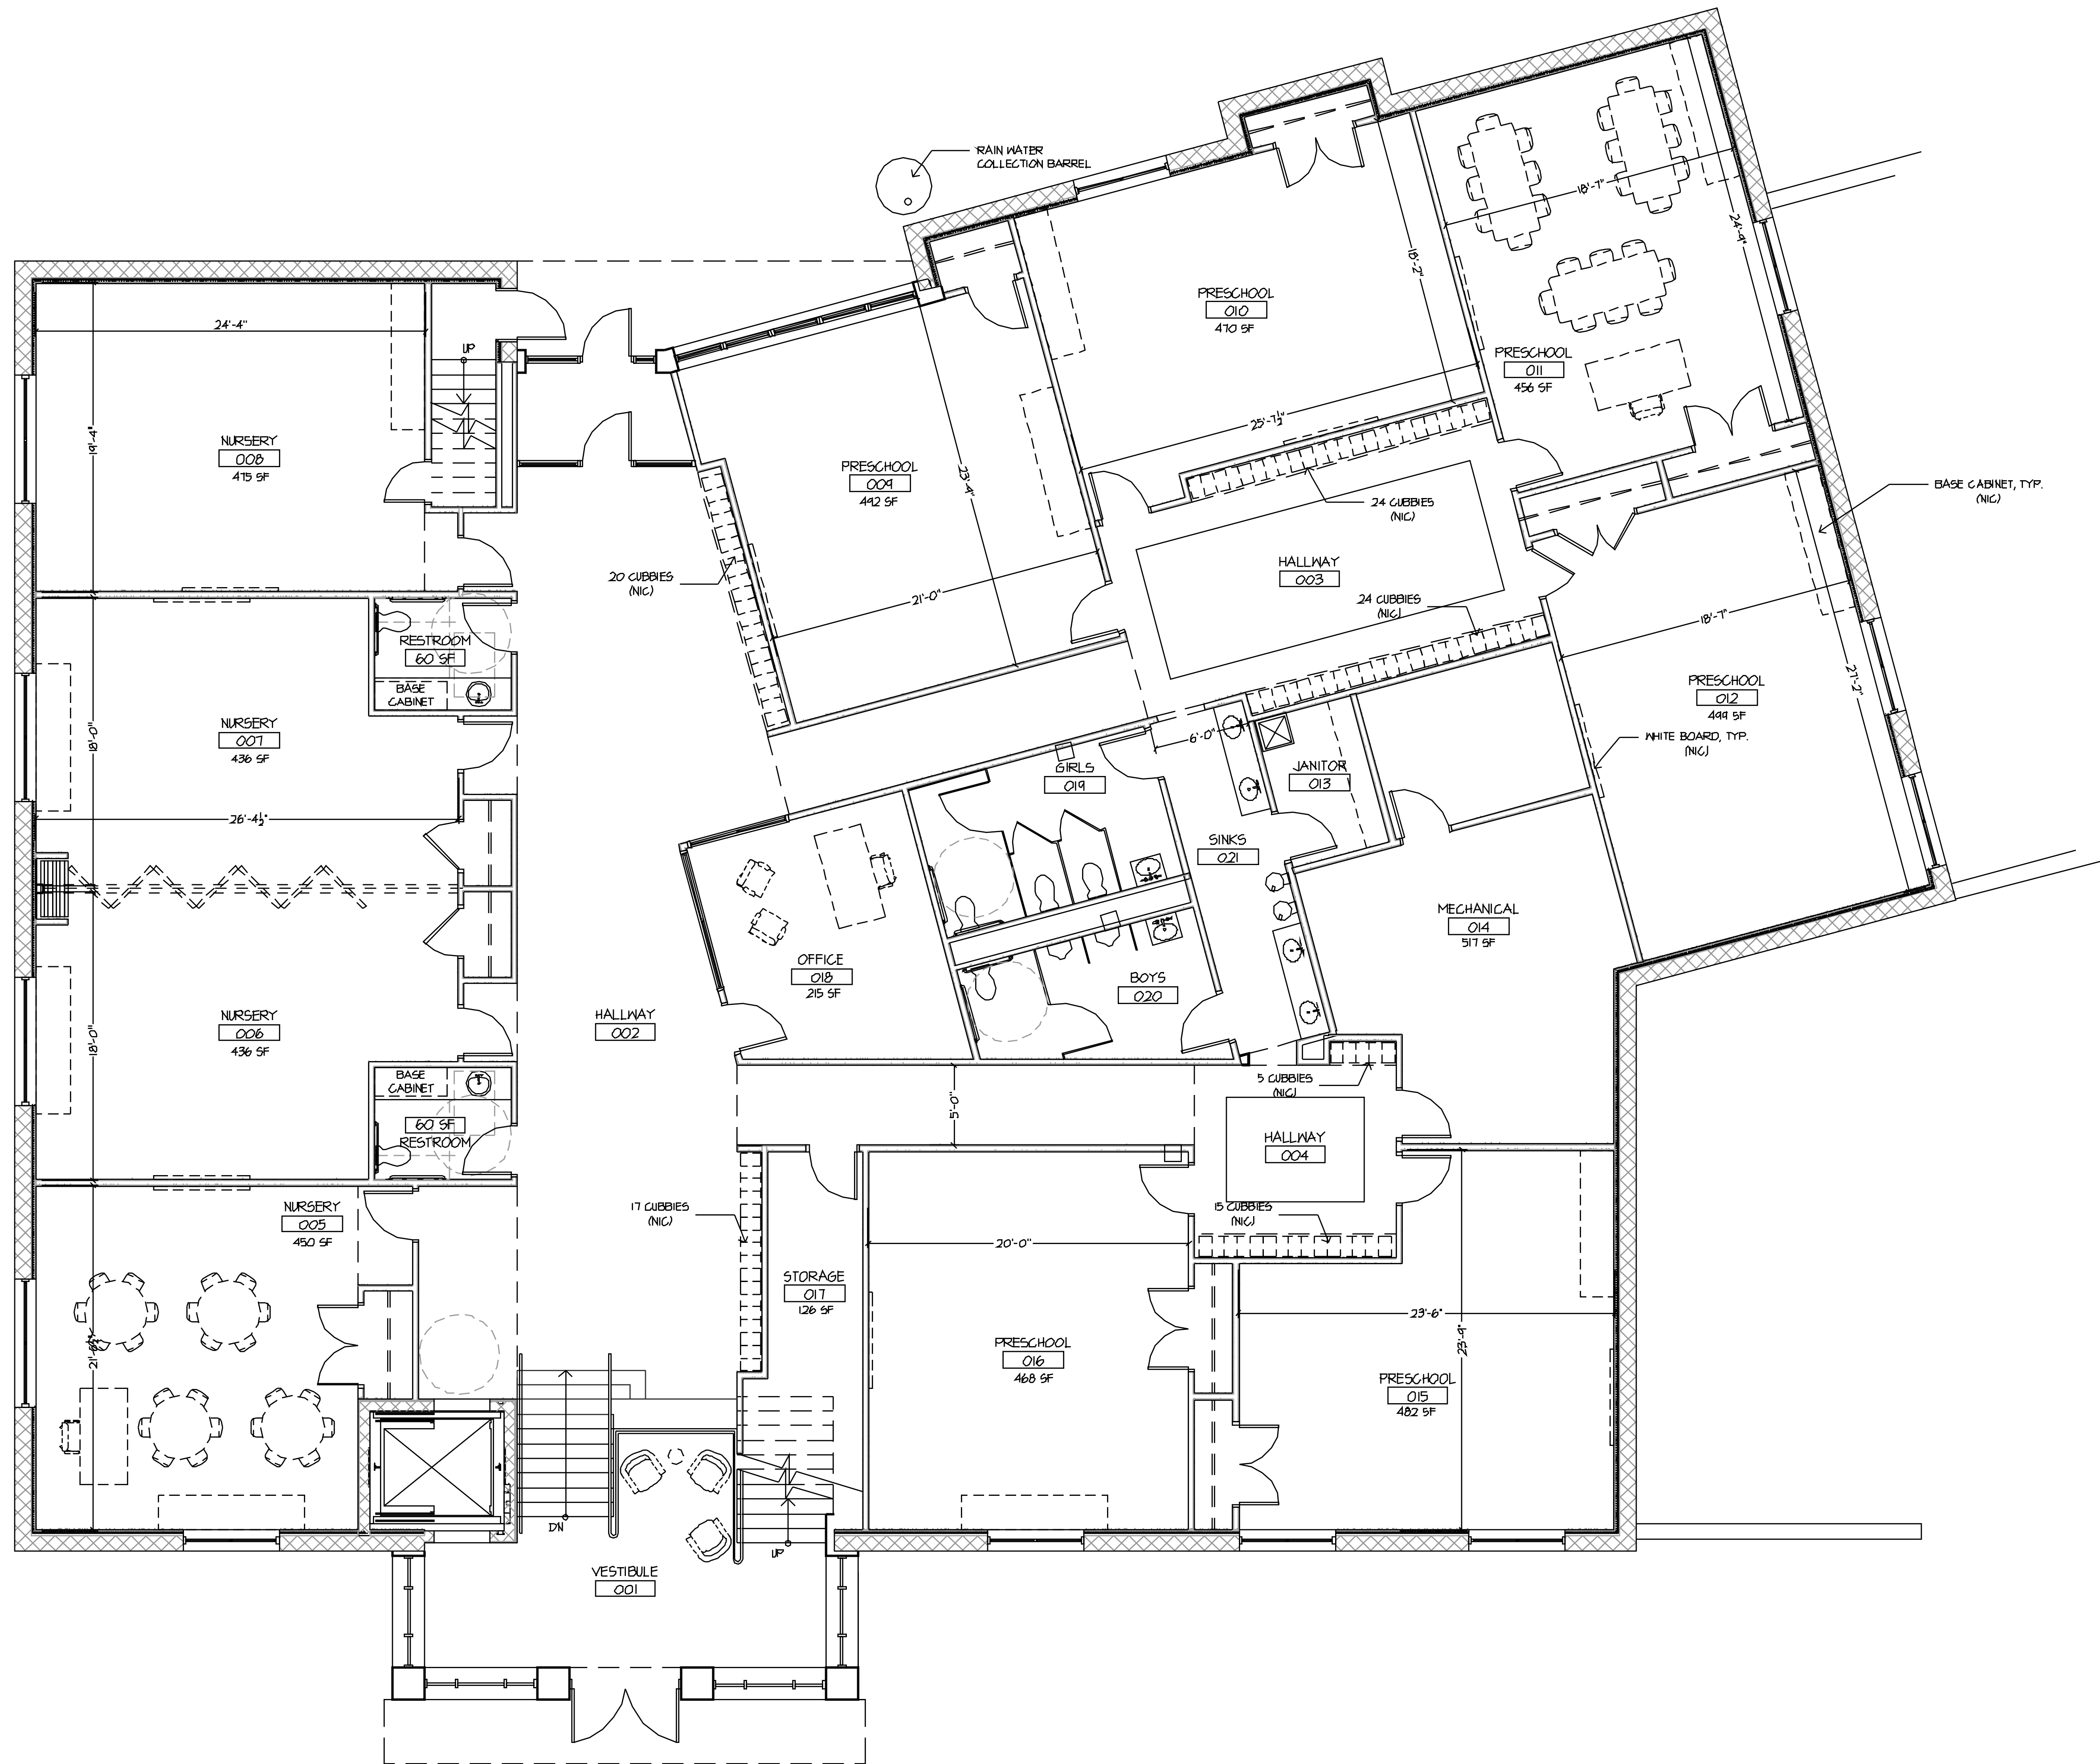

PRELIM CONSTRUCTION DOCUMENTS

NOT FOR CONSTRUCTION

Revision

Date December 12, 2008
 Title Lower Floor Plan
 Scale 3/16"=1'-0"
 Drawn By dk

A1.1